




NOTES:

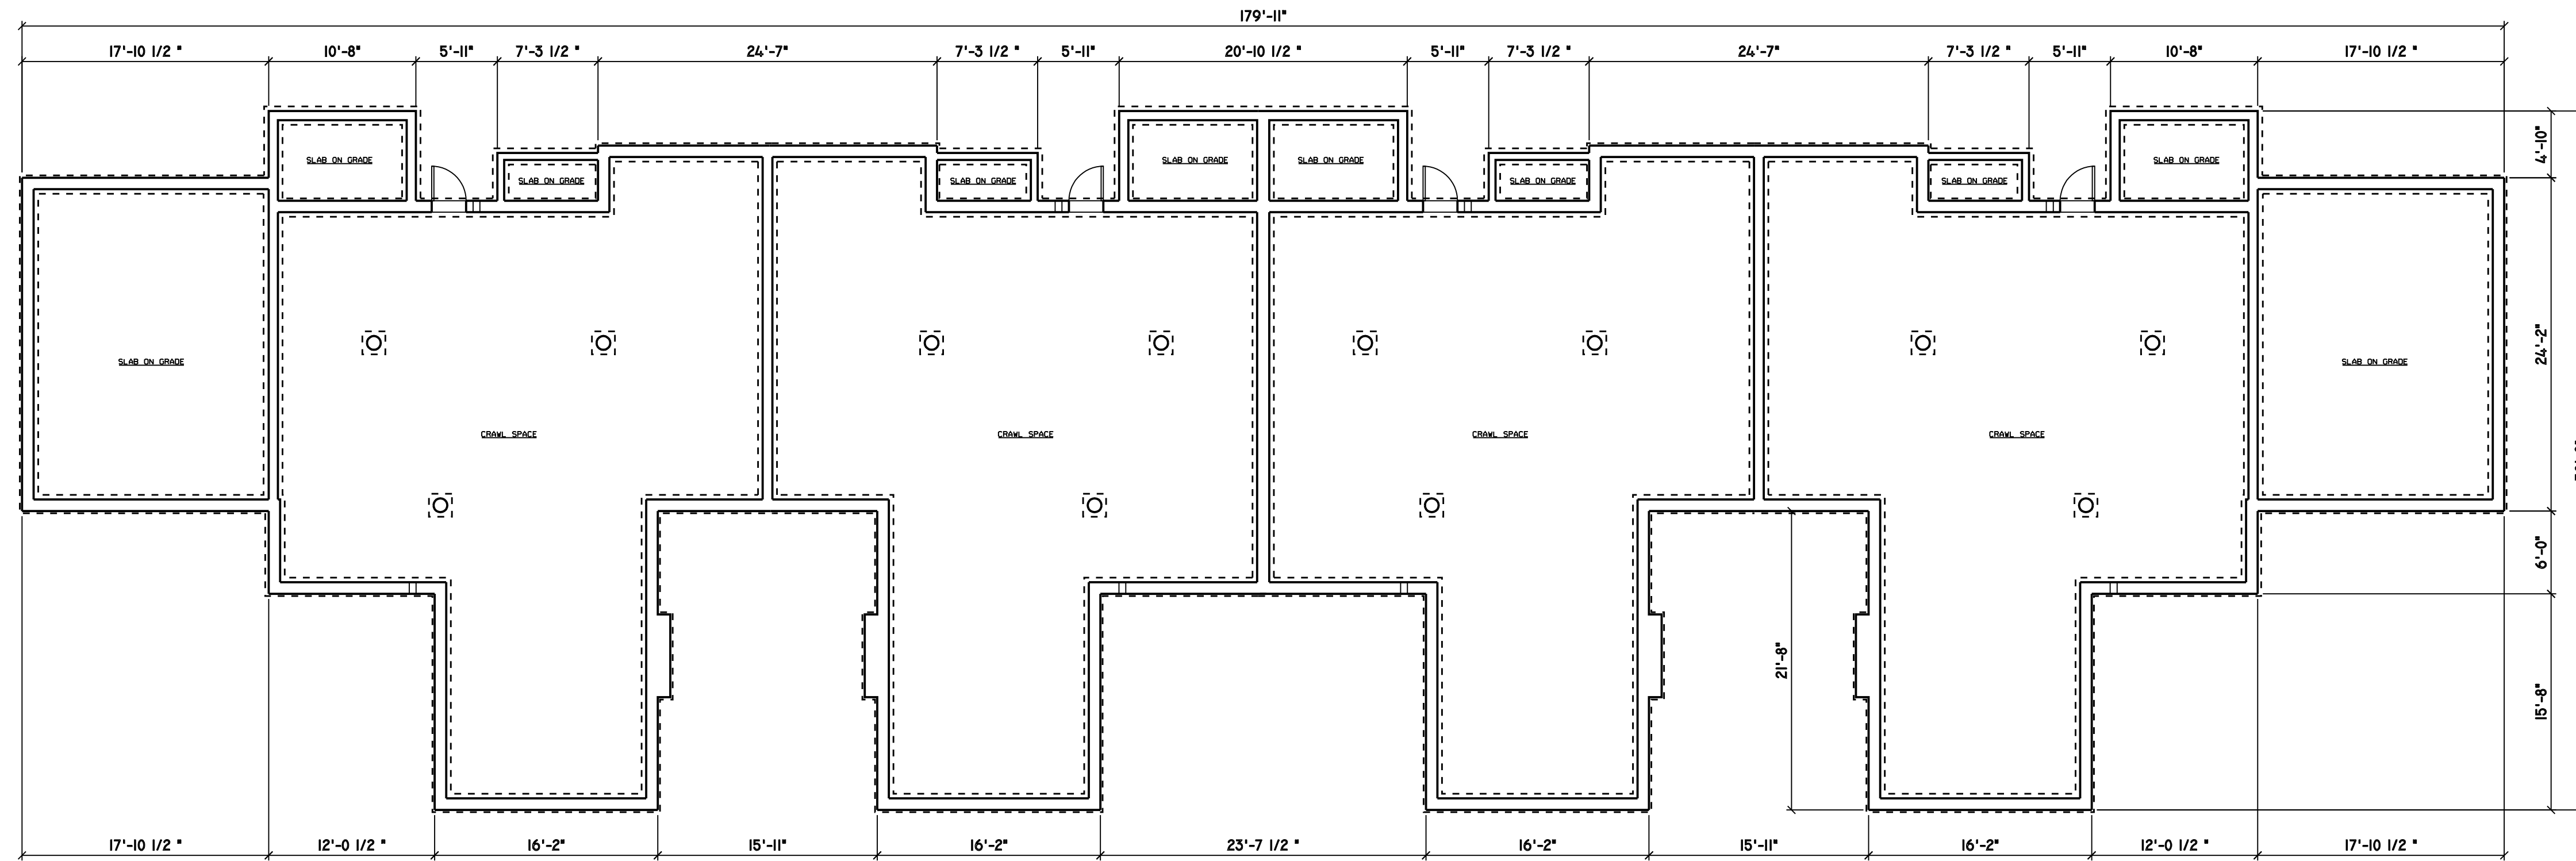

TYPICAL BUILDING FOUNDATION PLAN  
Scale: 1/8" = 1'-0"

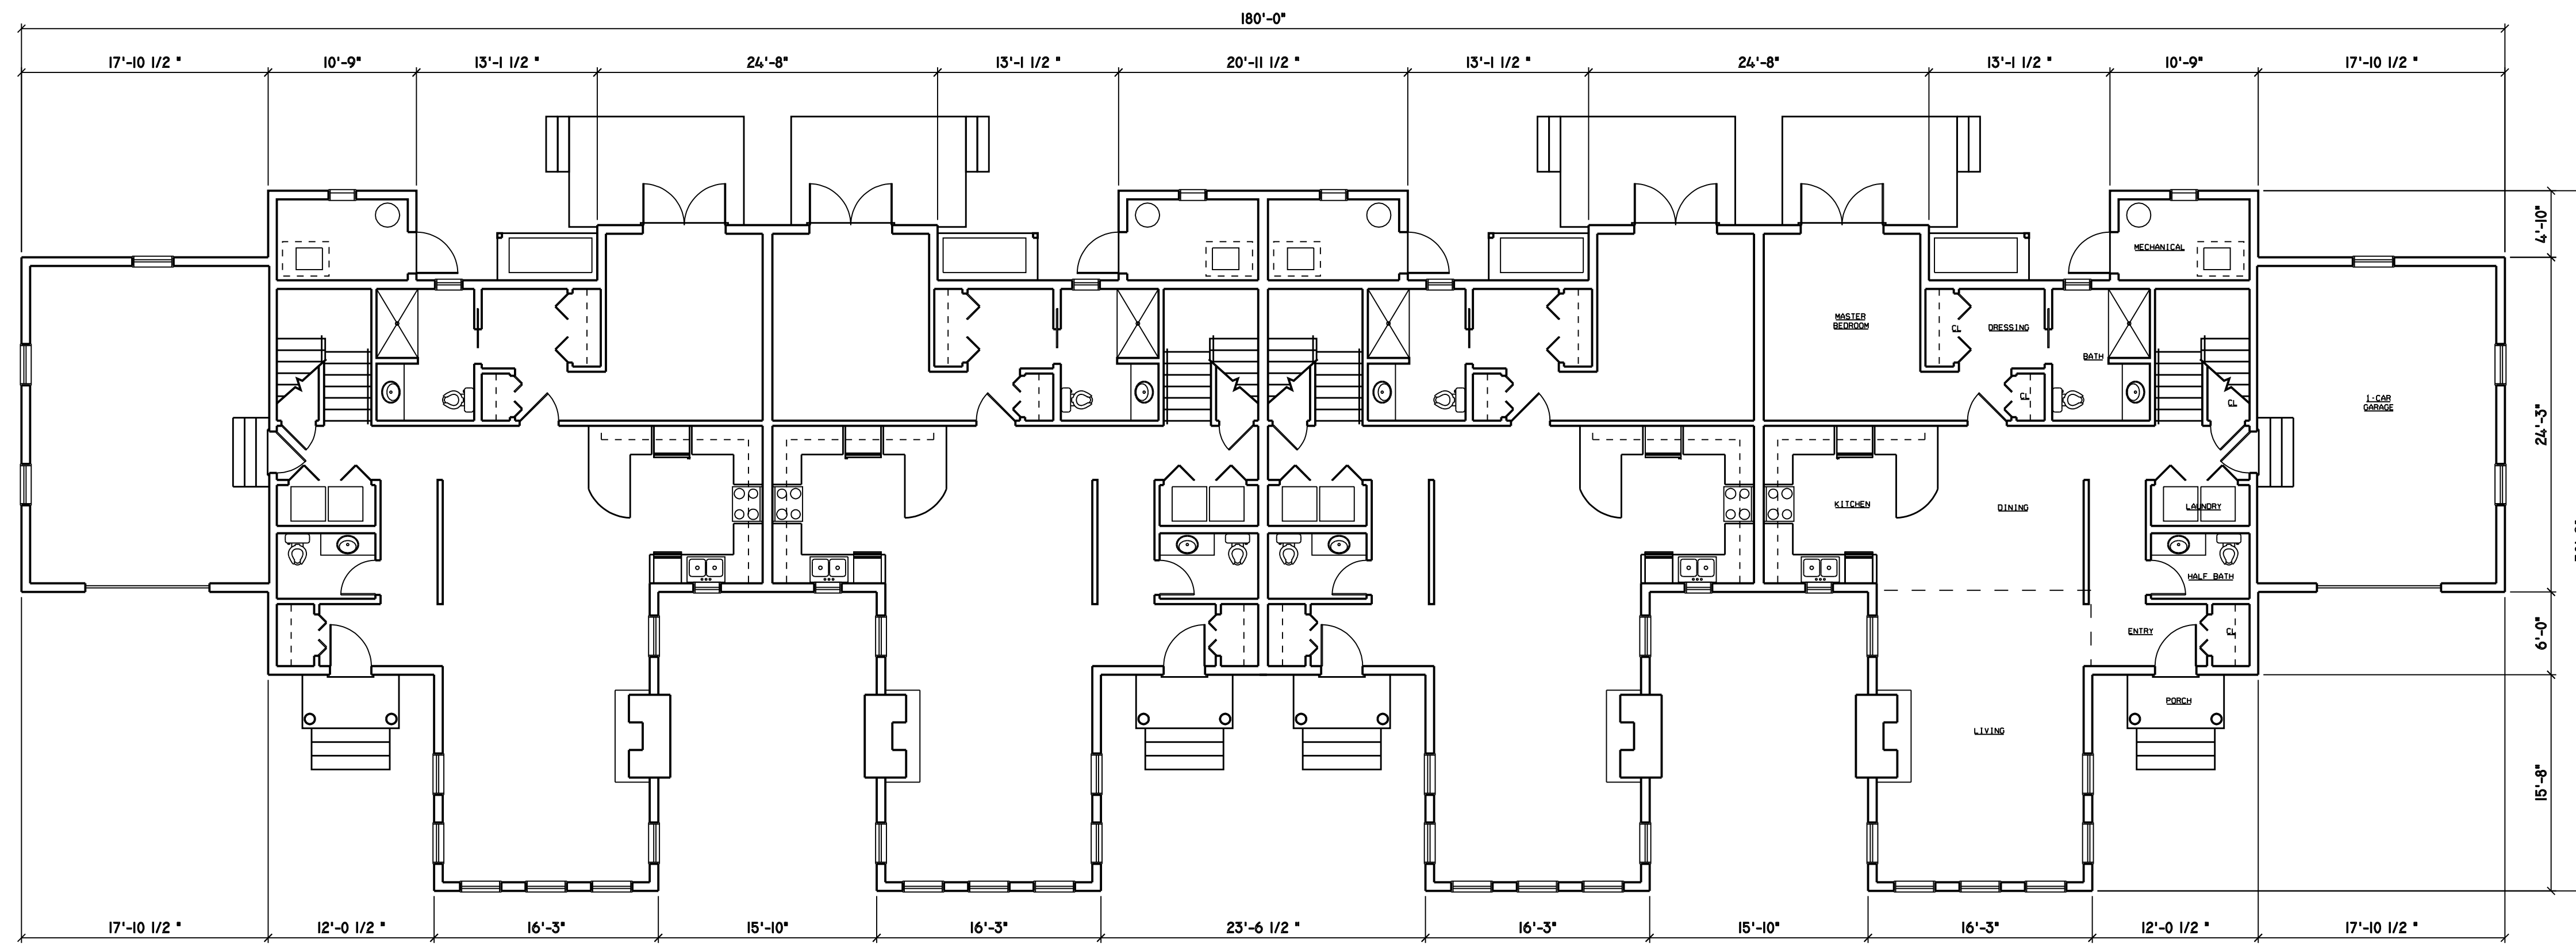

TYPICAL BUILDING FIRST FLOOR PLAN  
Scale: 1/8" = 1'-0"

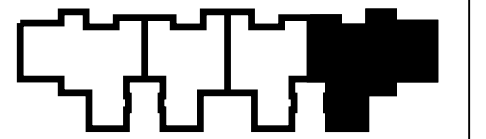

KEYPLAN

TWITCHELL BROOK  
ESTATES  
ROUTE 2, BETHEL, MAINE

SCALE: AS NOTED  
DATE: 05.06.06  
ISSUE: PROGRESS  
(NOT FOR CONSTRUCTION)

TYPICAL BUILDING  
FOUNDATION AND FIRST  
FLOOR PLANS

AIOI