




NOTES:

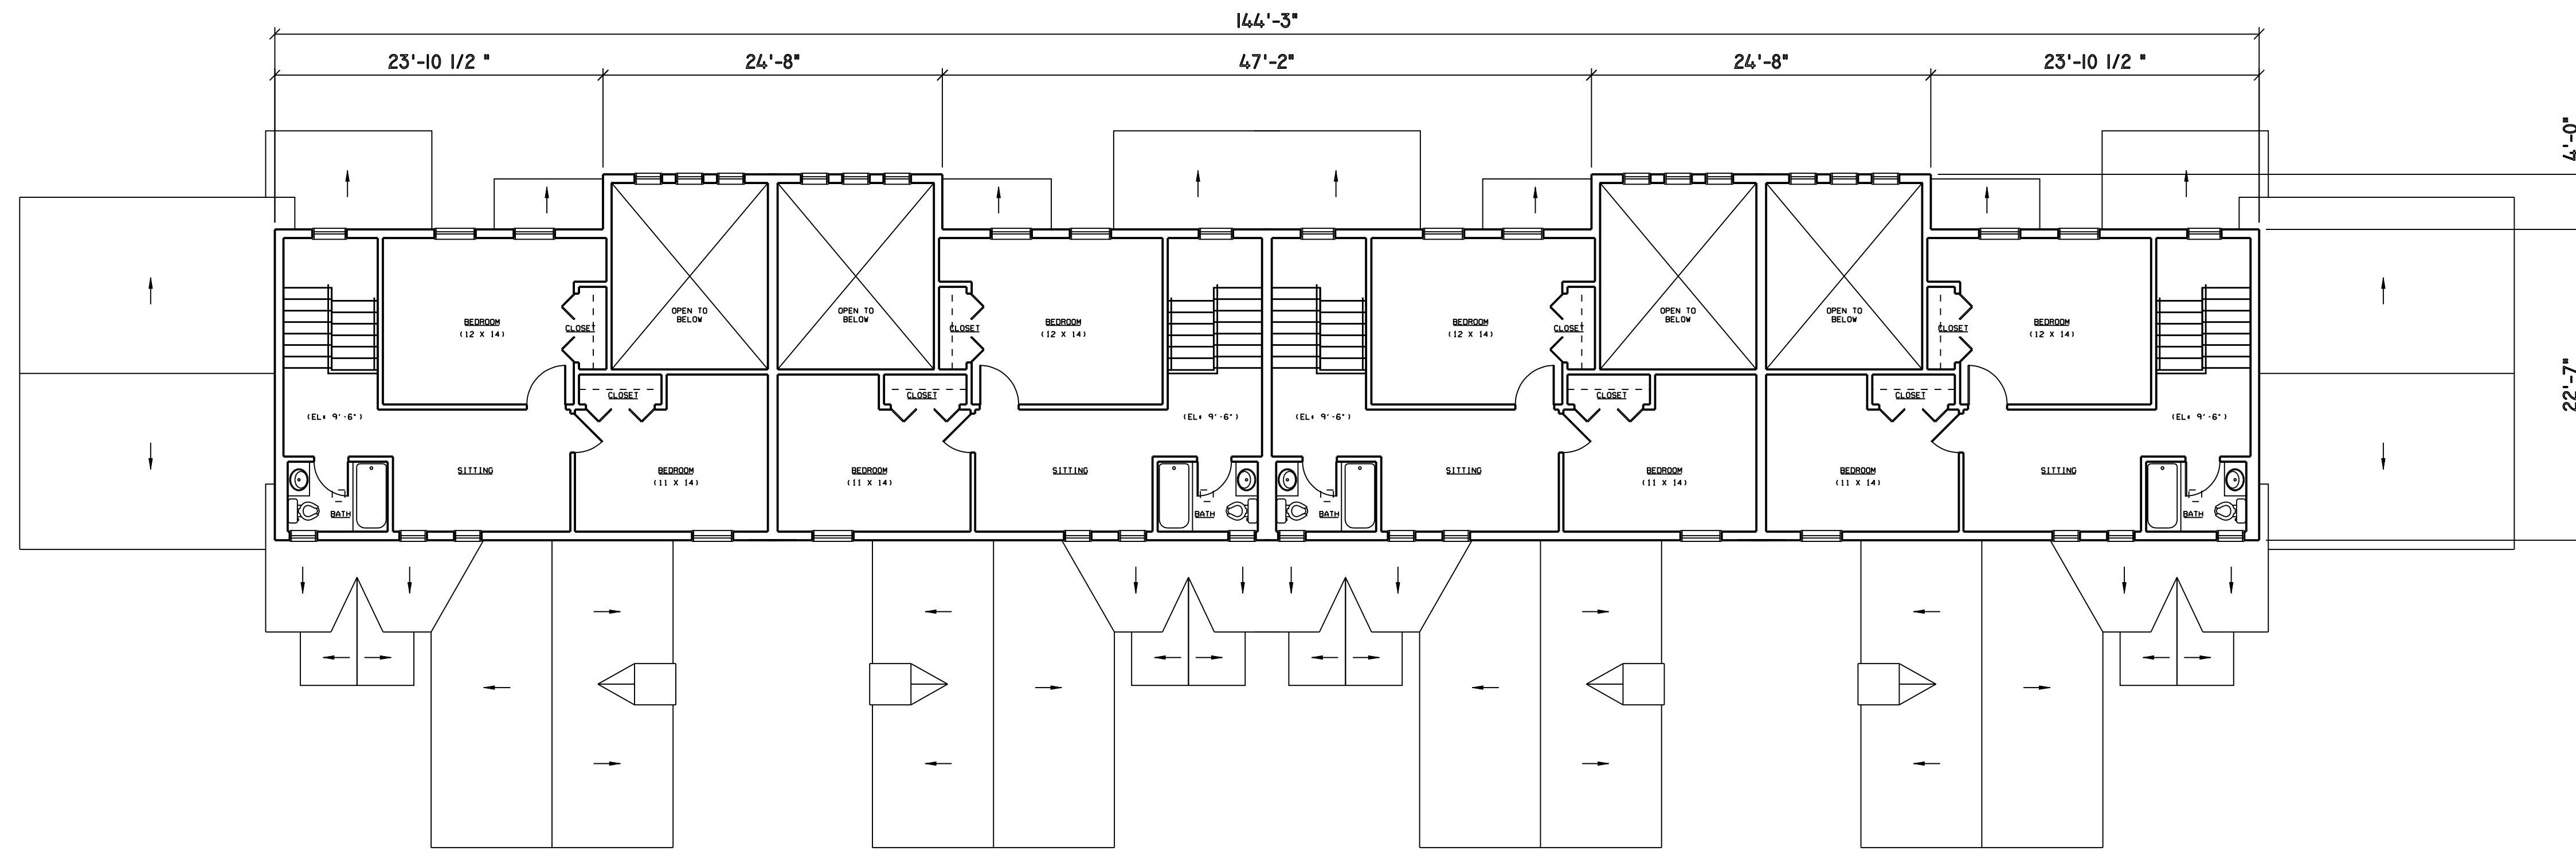

TYPICAL BUILDING SECOND FLOOR PLAN
Scale: 1/8" = 1'-0"

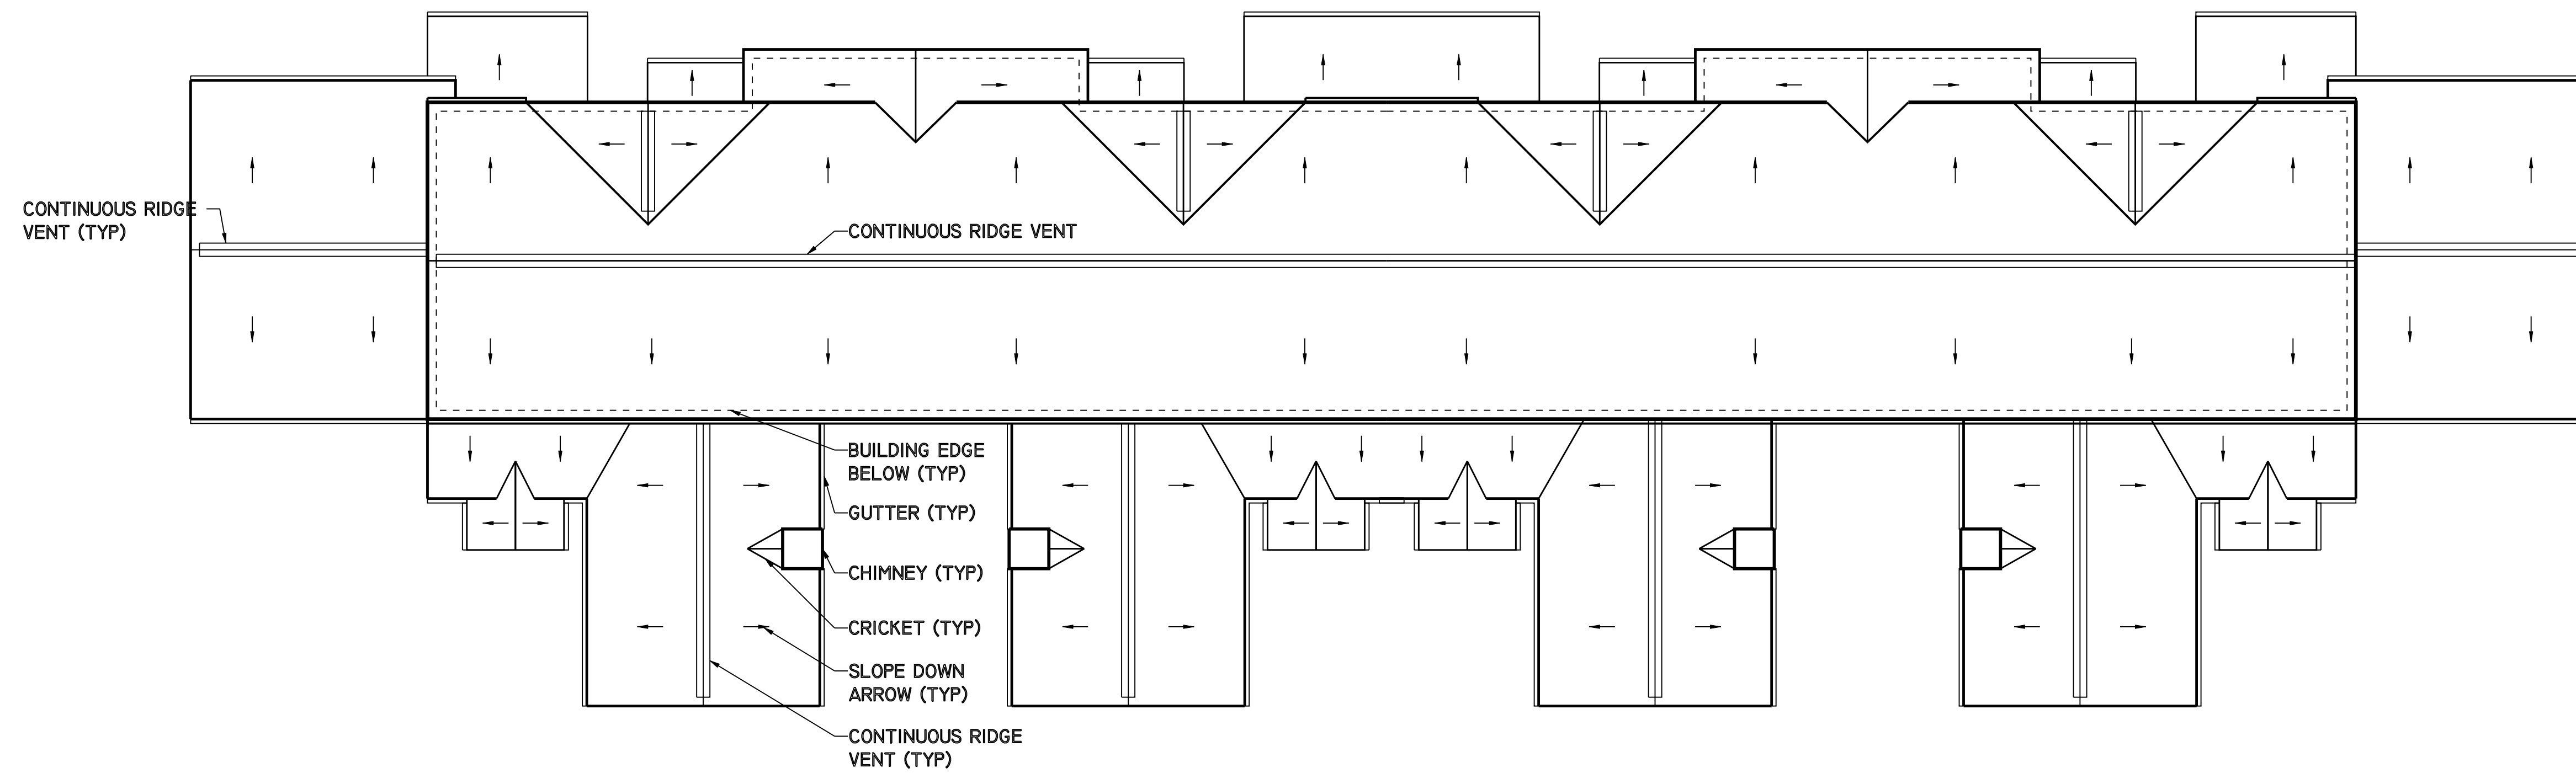

TYPICAL BUILDING ROOF PLAN
Scale: 1/8" = 1'-0"

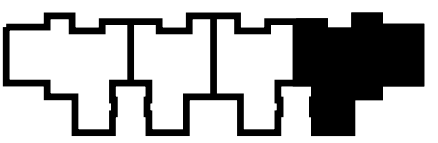

KEYPLAN

TWITCHELL BROOK
ESTATES
ROUTE 2, BETHEL, MAINE

SCALE: AS NOTED
DATE: 05.06.06
ISSUE: PROGRESS
(NOT FOR CONSTRUCTION)

TYPICAL BUILDING SECOND
FLOOR AND ROOF PLANS

A102