

NOTES:

BUILDING FOOTPRINTS:


- 1-4: 6,313 sf
- 5-8: 6,313 sf
- 9-12: 6,313 sf
- 13-14: 3,600 sf
- 15-18: 6,313 sf
- 19-22: 6,313 sf

BUILDING GROSS FLOOR AREAS:



- 1-4: 9,768 sf
- 5-8: 9,768 sf
- 9-12: 9,768 sf
- 13-14: 5,334 sf
- 15-18: 9,768 sf
- 19-22: 9,768 sf

NET UNIT FLOOR AREAS:

- FIRST FLOOR: 1,253 sf
- SECOND FLOOR: 797 sf
- GARAGE: 399 sf
- CRAWL SPACE: 1,163 sf

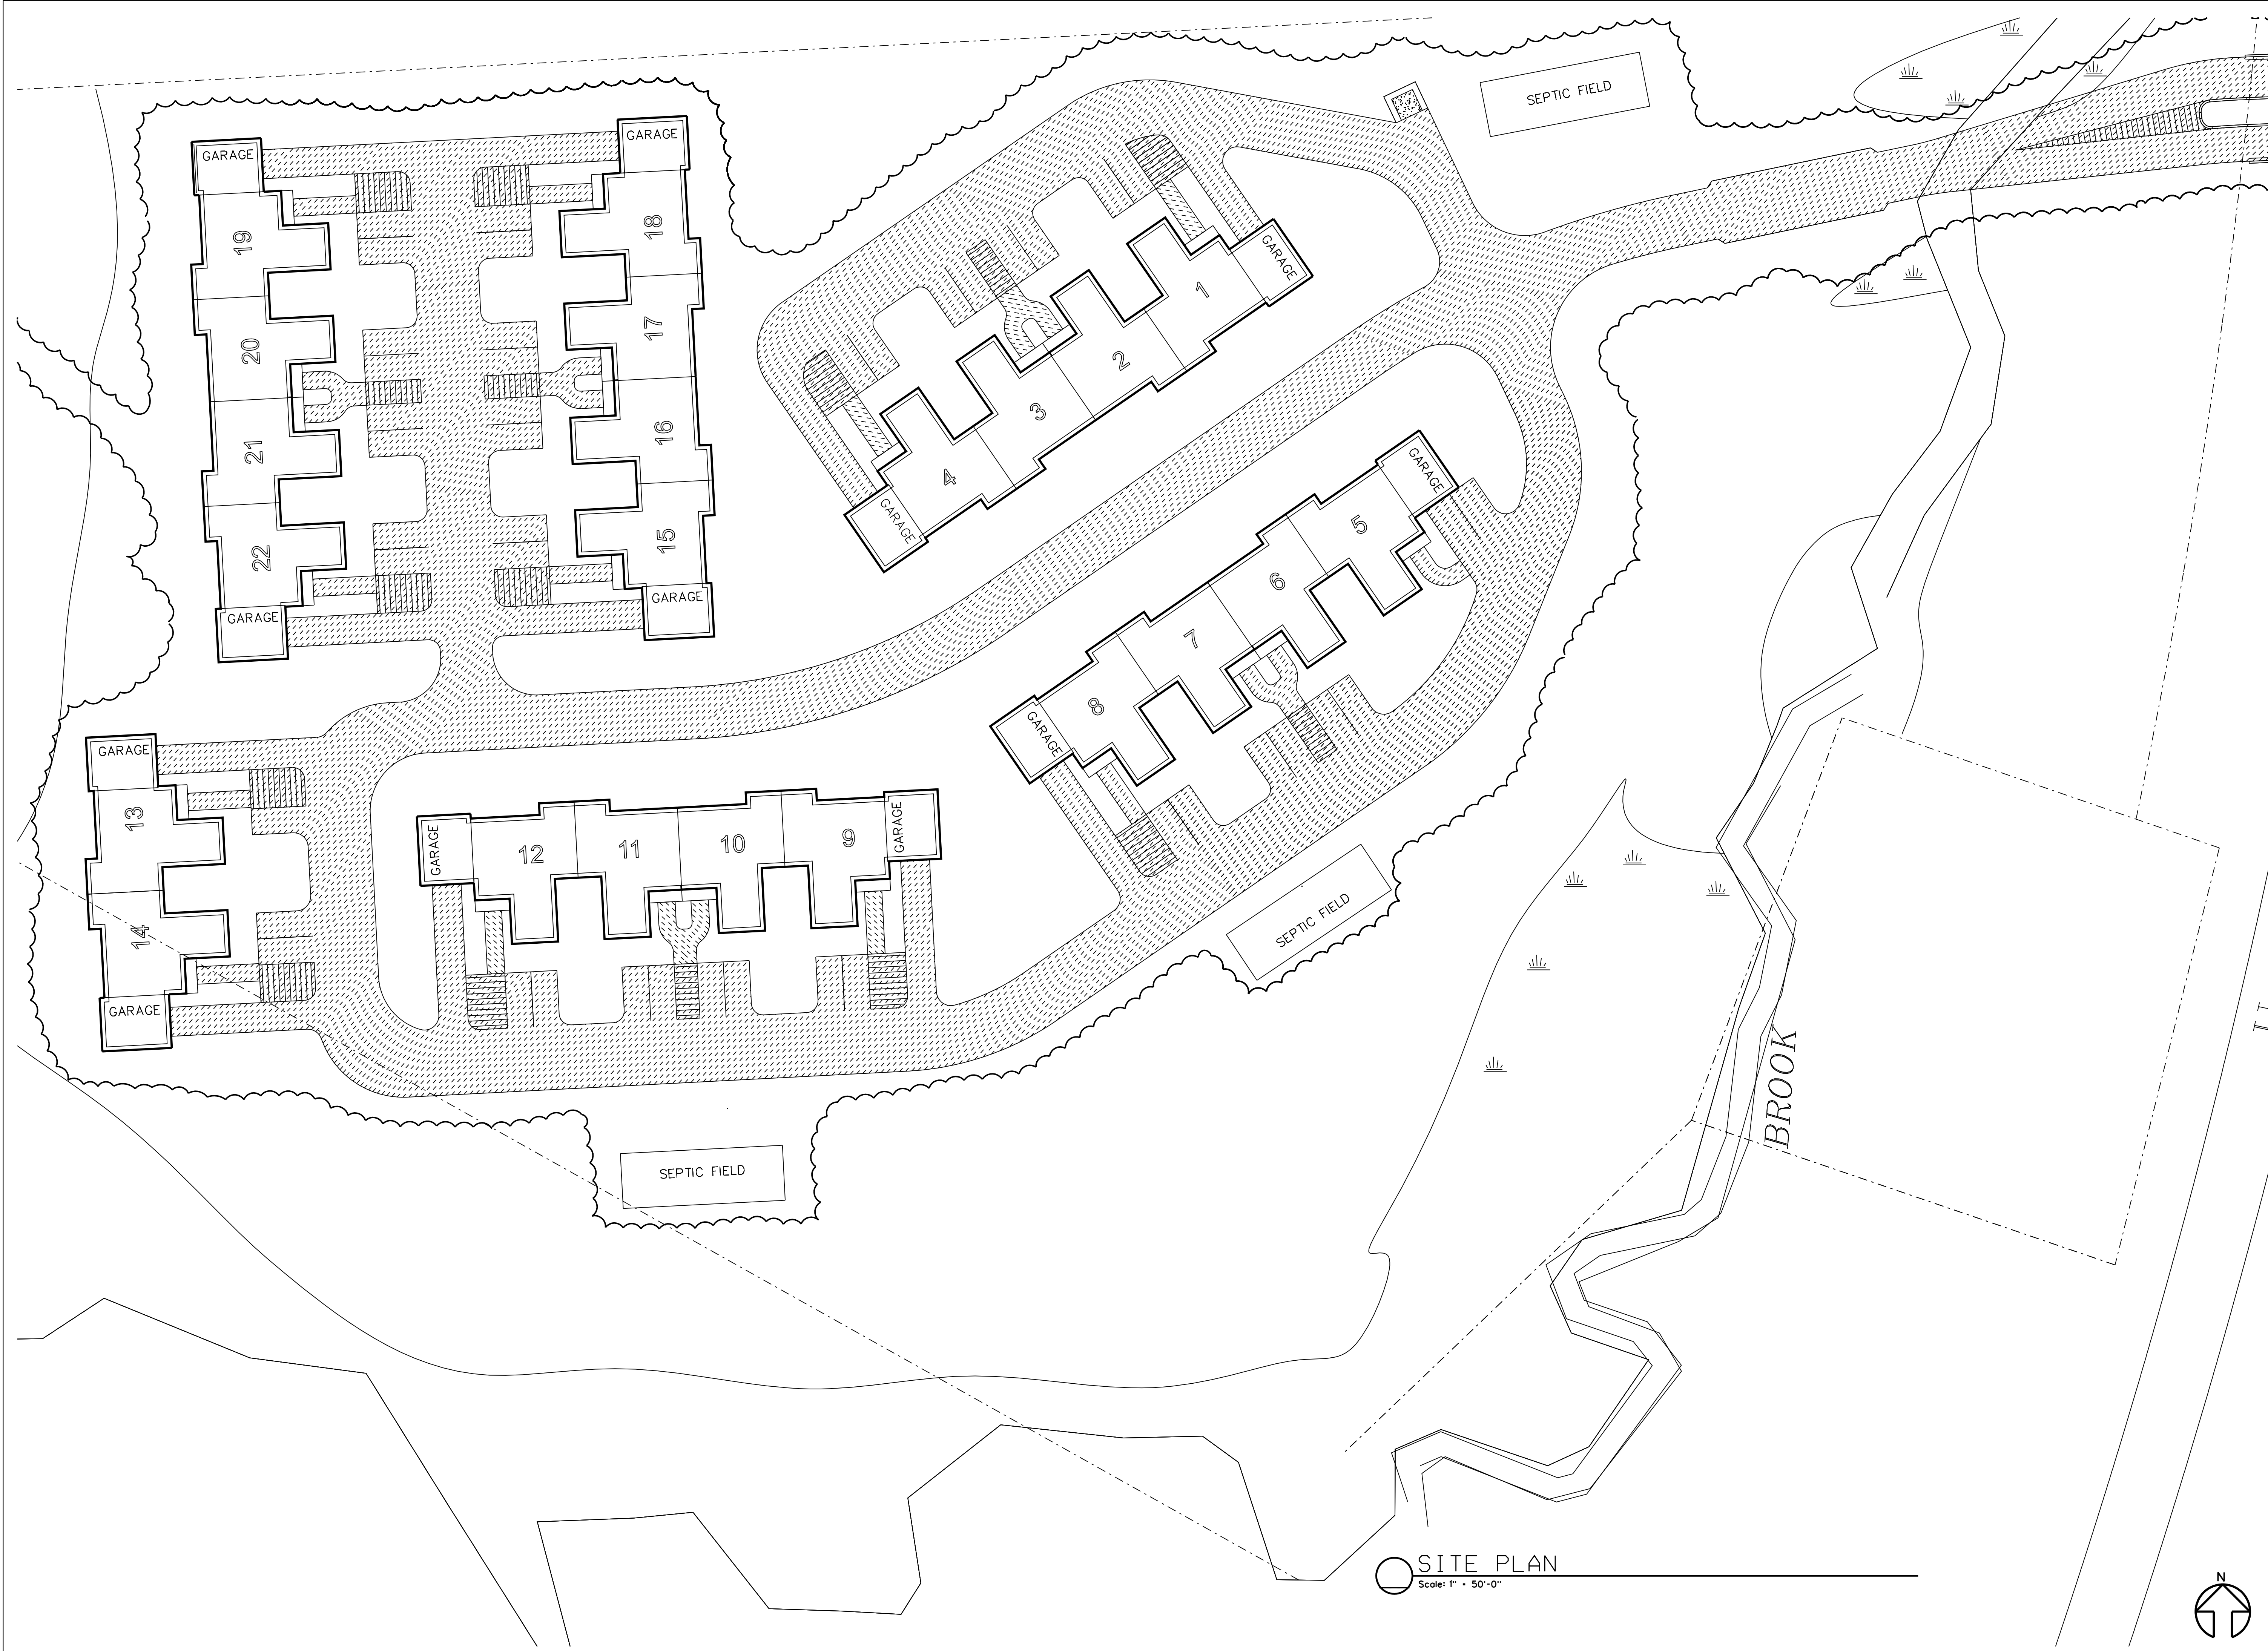

SITE PLAN
 Scale: 1" = 50'-0"

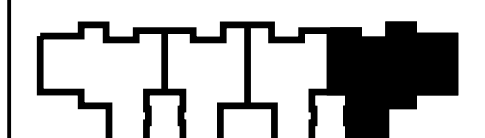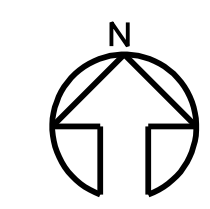

KEYPLAN
 TWITCHELL BROOK
 ESTATES
 ROUTE 2, BETHEL, MAINE

SCALE: AS NOTED
 DATE: 05.06.06
 ISSUE: PROGRESS
 (NOT FOR CONSTRUCTION)

SITE KEY PLAN
 A100