


ALL INTERIOR DOORS ARE 3068

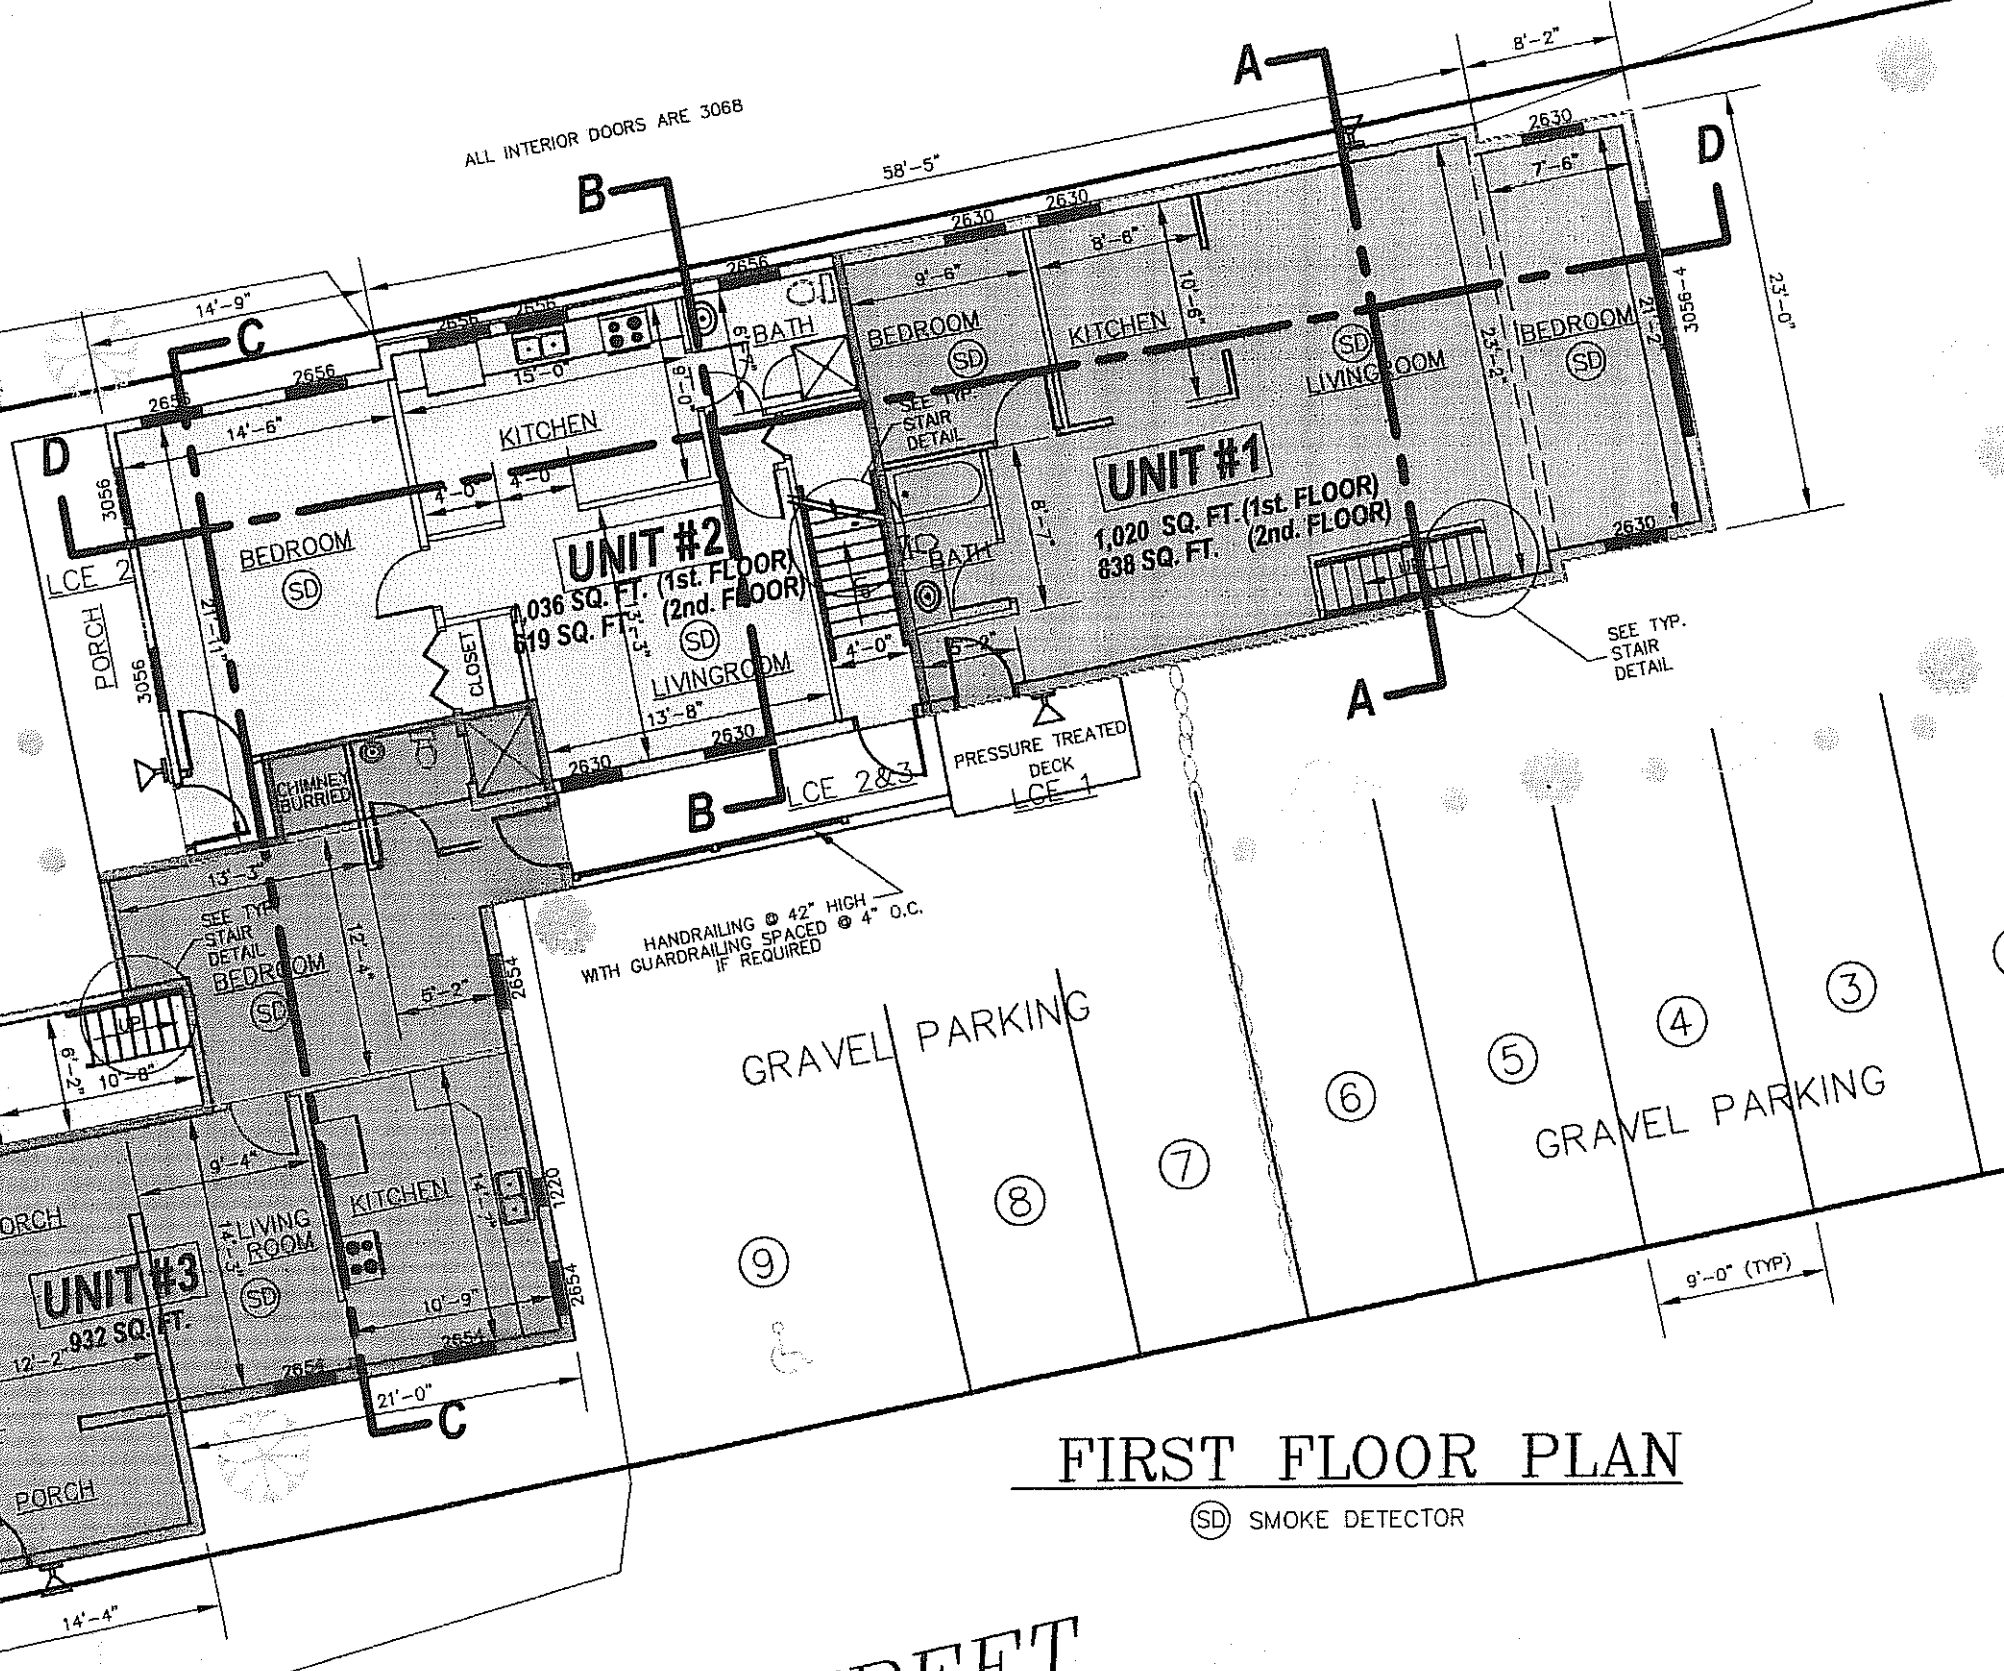

UNIT #1
 1,020 SQ. FT. (1st. FLOOR)
 838 SQ. FT. (2nd. FLOOR)

UNIT #2
 1,036 SQ. FT. (1st. FLOOR)
 619 SQ. FT. (2nd. FLOOR)

UNIT #3
 932 SQ. FT.

HANDRAILING @ 42" HIGH
 WITH GUARDRAILING SPACED @ 4" O.C.
 IF REQUIRED

GRAVEL PARKING


GRAVEL PARKING

FIRST FLOOR PLAN

(SD) SMOKE DETECTOR

STREET

ALL INTERIOR DOORS ARE 306B

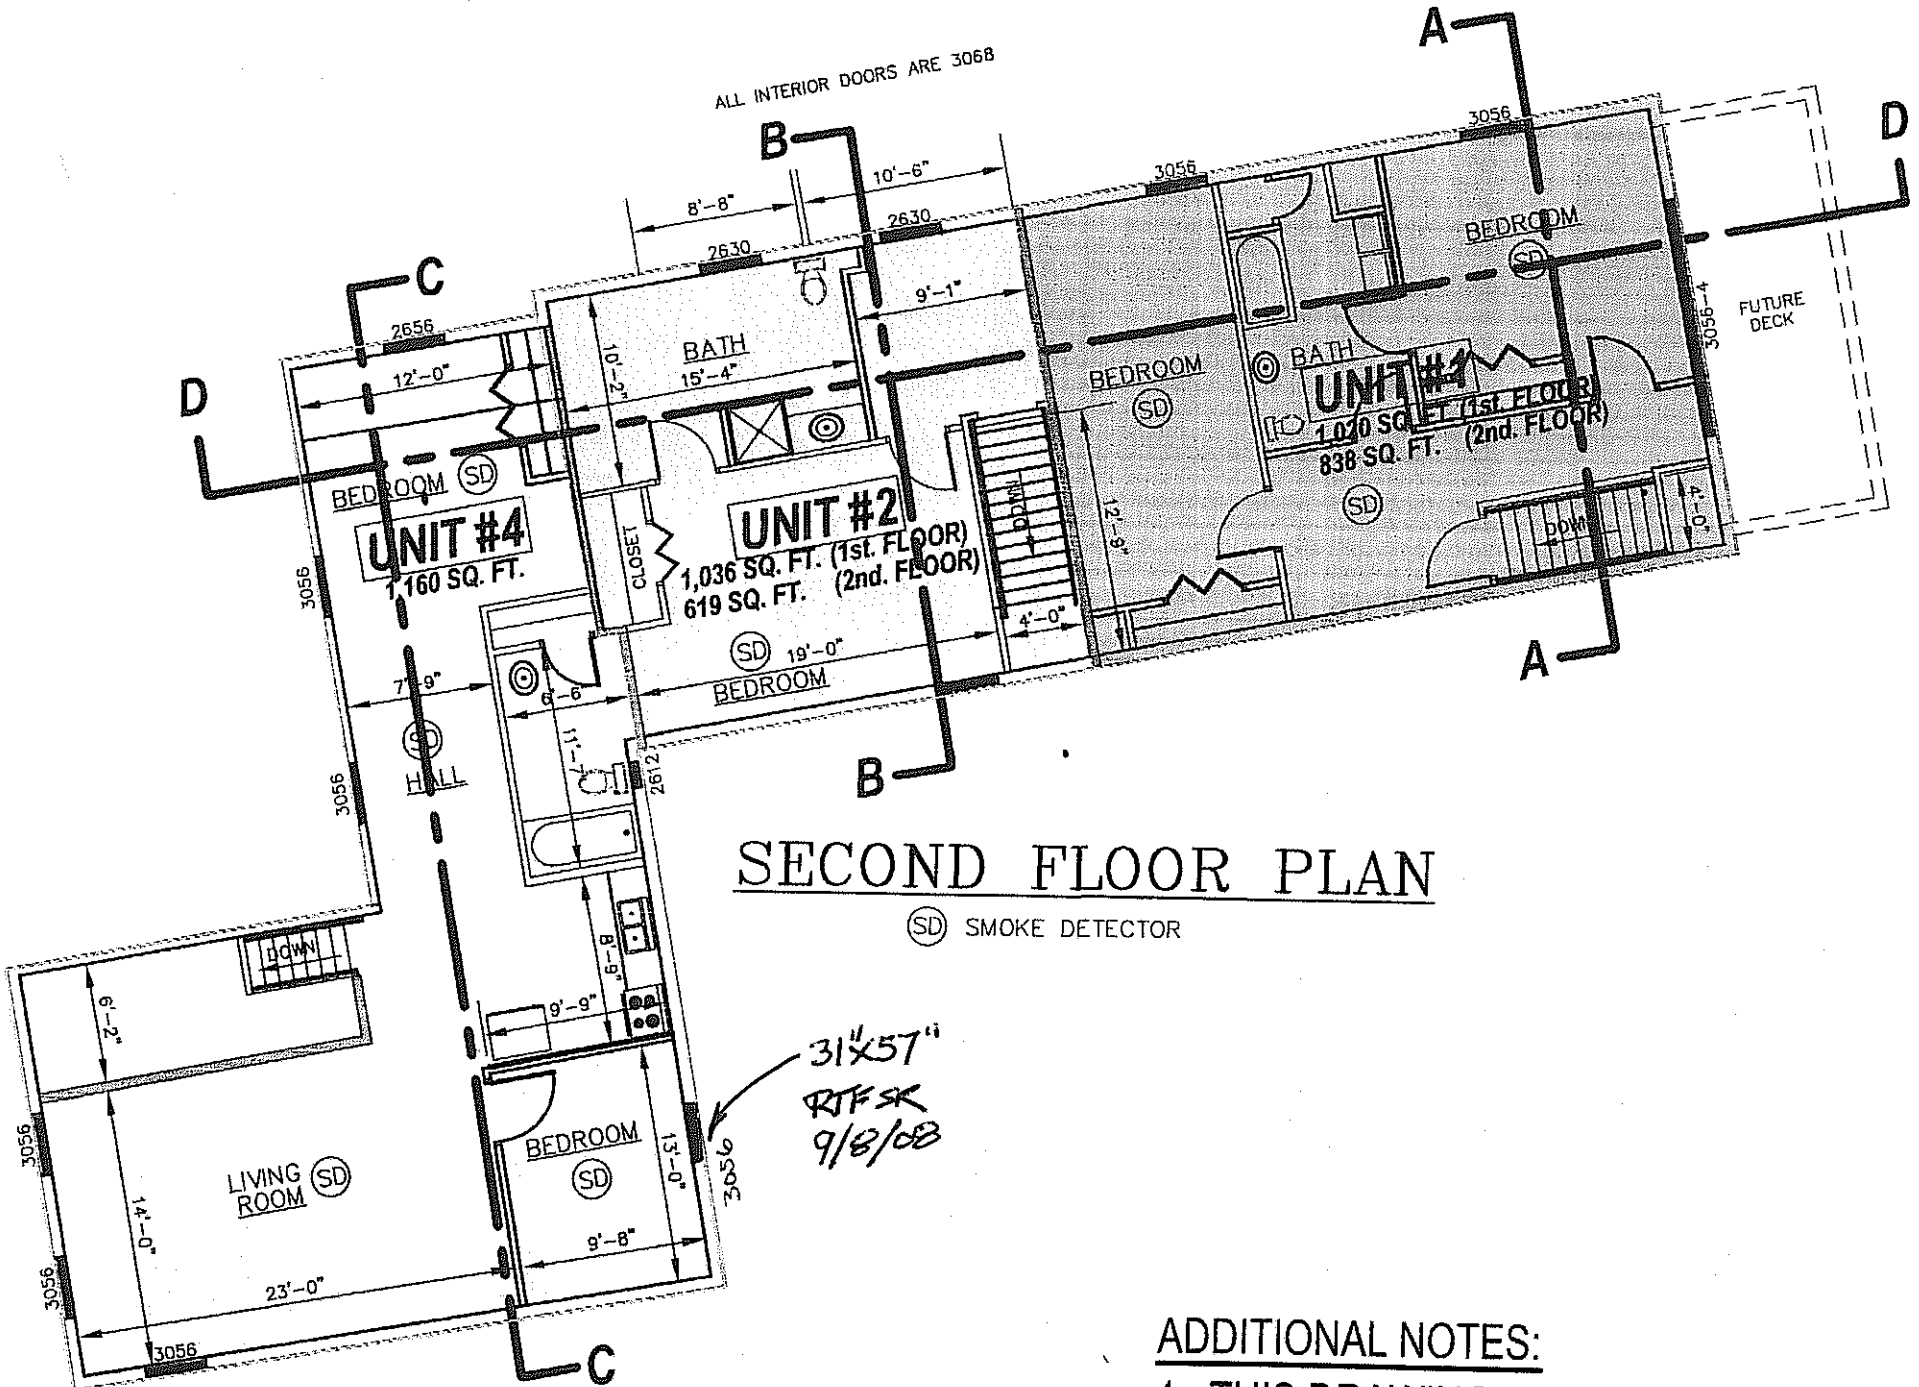

SECOND FLOOR PLAN

(SD) SMOKE DETECTOR

*31" x 57"
RTFSK
9/8/08*

ADDITIONAL NOTES:

1. THIS DRAWING IS TO BE USED TO SHOW...