



NOTES:

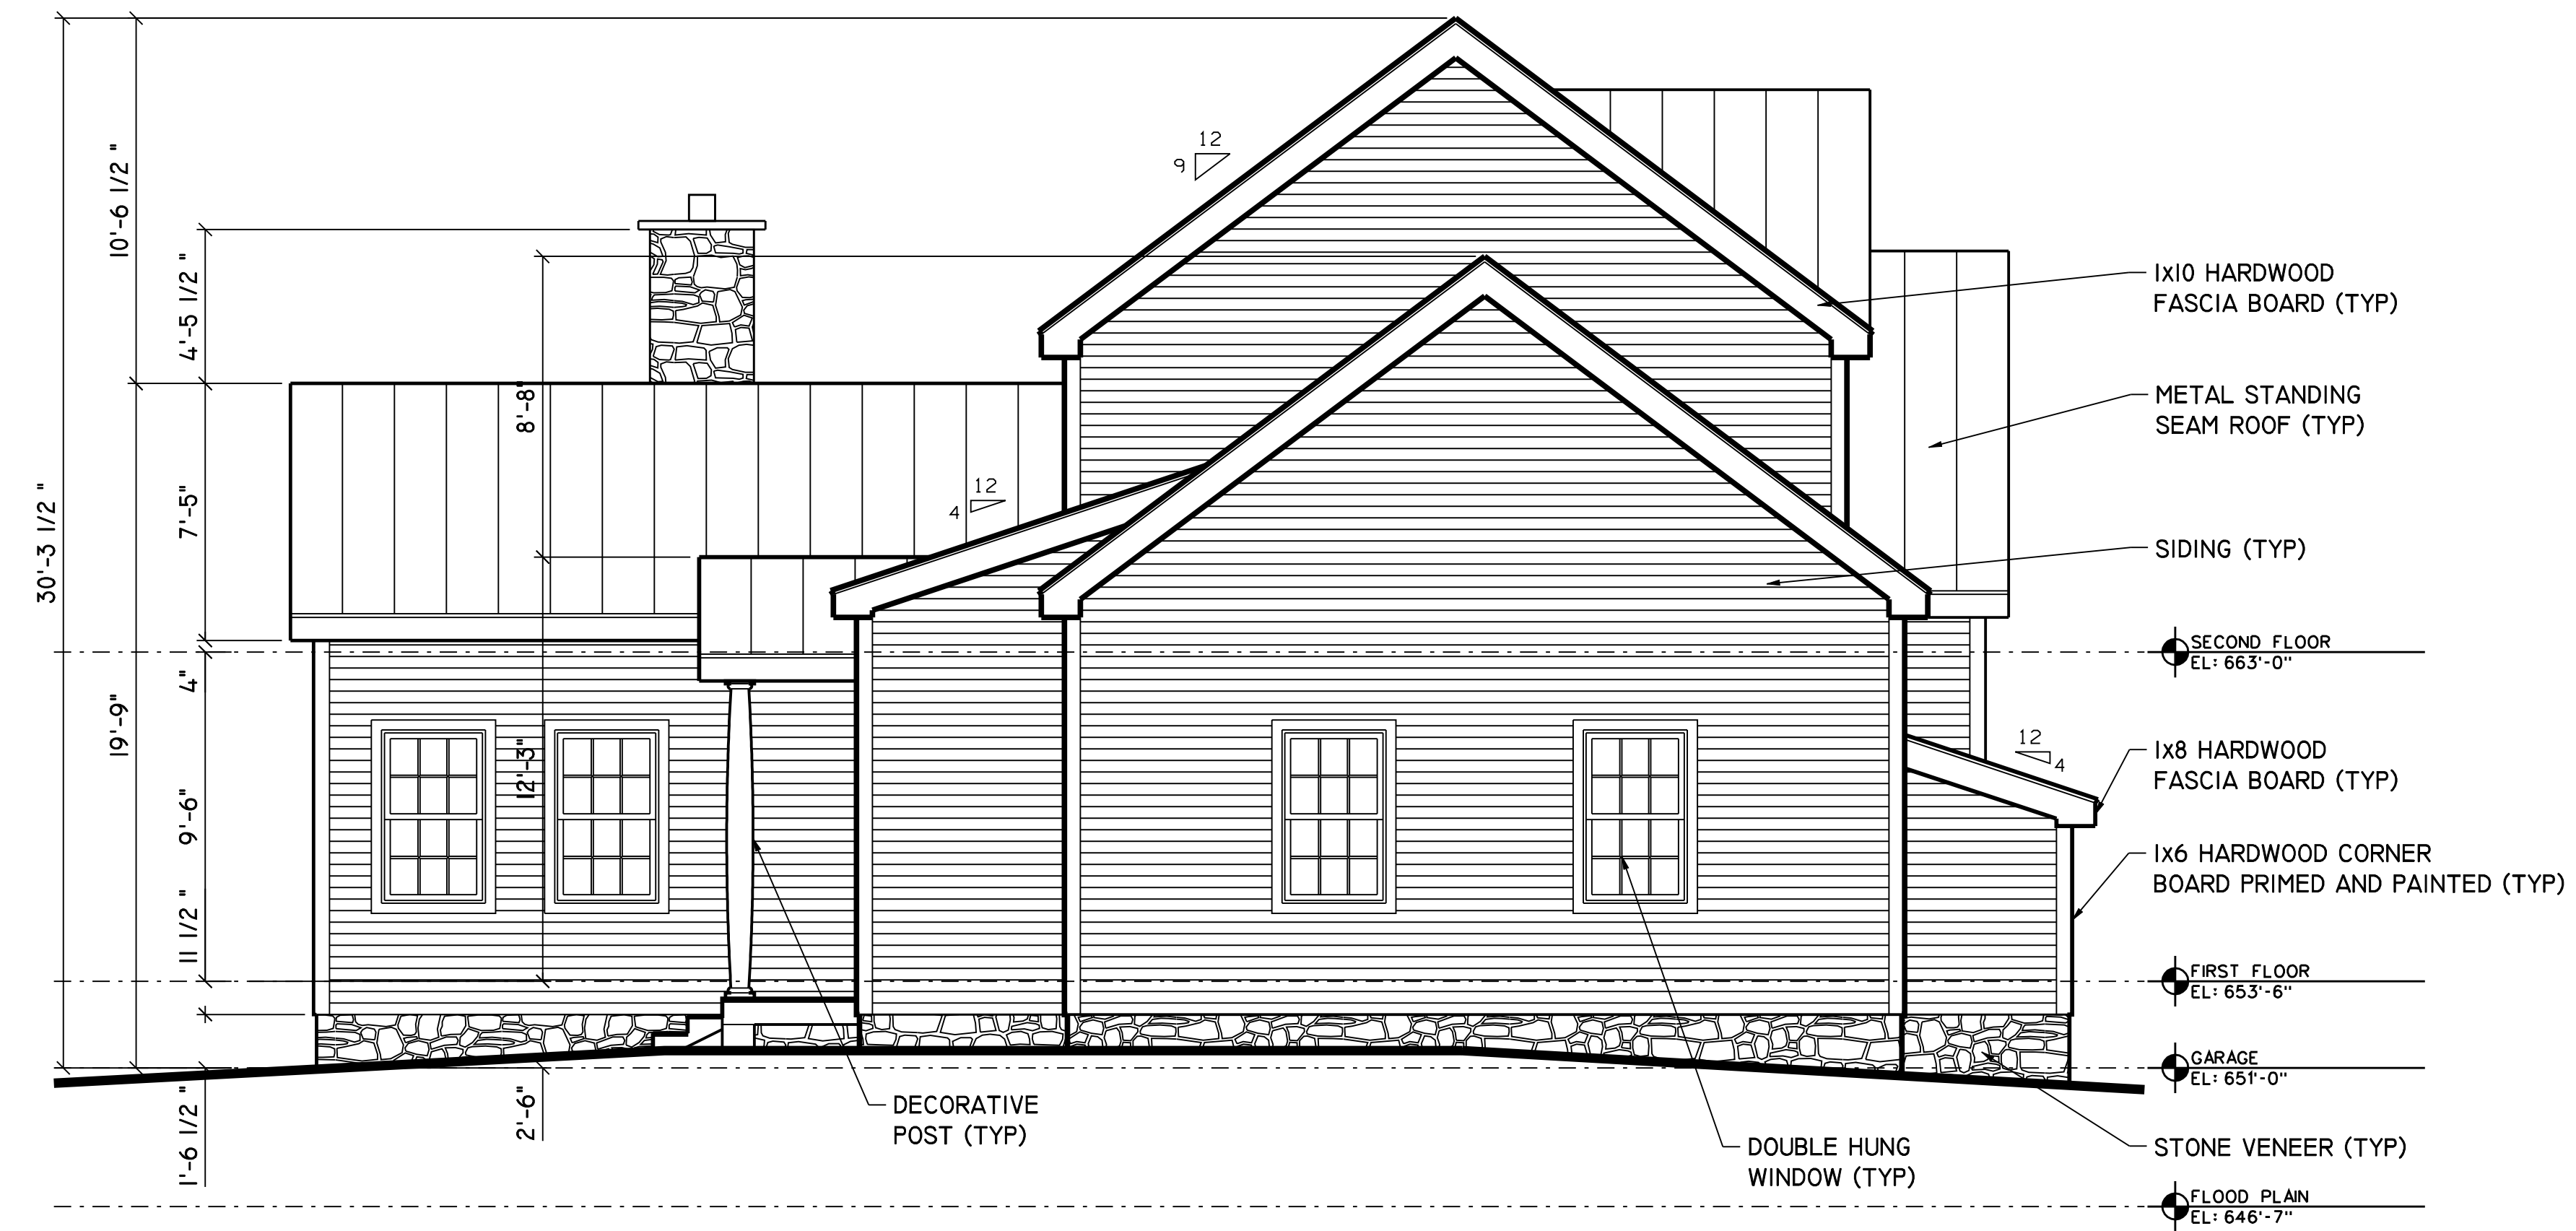

TYPICAL BUILDING SIDE ELEVATION
Scale: 1/4" = 1'-0"

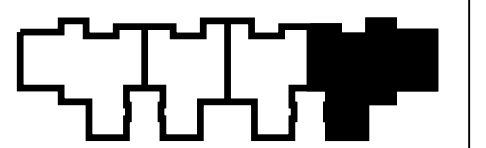

KEYPLAN

TWITCHELL BROOK
ESTATES
ROUTE 2, BETHEL, MAINE

SCALE:	AS NOTED
DATE:	ISSUE:
03.06.06	PROGRESS
(NOT FOR CONSTRUCTION)	

TYPICAL BUILDING
SIDE ELEVATION

A203